


CURRENT TRACK SPECS	2022 TRACK SPECS
APRON 2°	APRON 2°
OLD TRANSITION APRON 4°	NEW TRANSITION APRON 18°
CURRENT BANKING 24°	NEW BANKING 28°
CURRENT TRACK WIDTH	2022 TRACK WIDTH
FRONTSTRETCH 55'	FRONTSTRETCH 52'
BACKSTRETCH 55'	BACKSTRETCH 42'
TURNS 55'	TURNS 40'

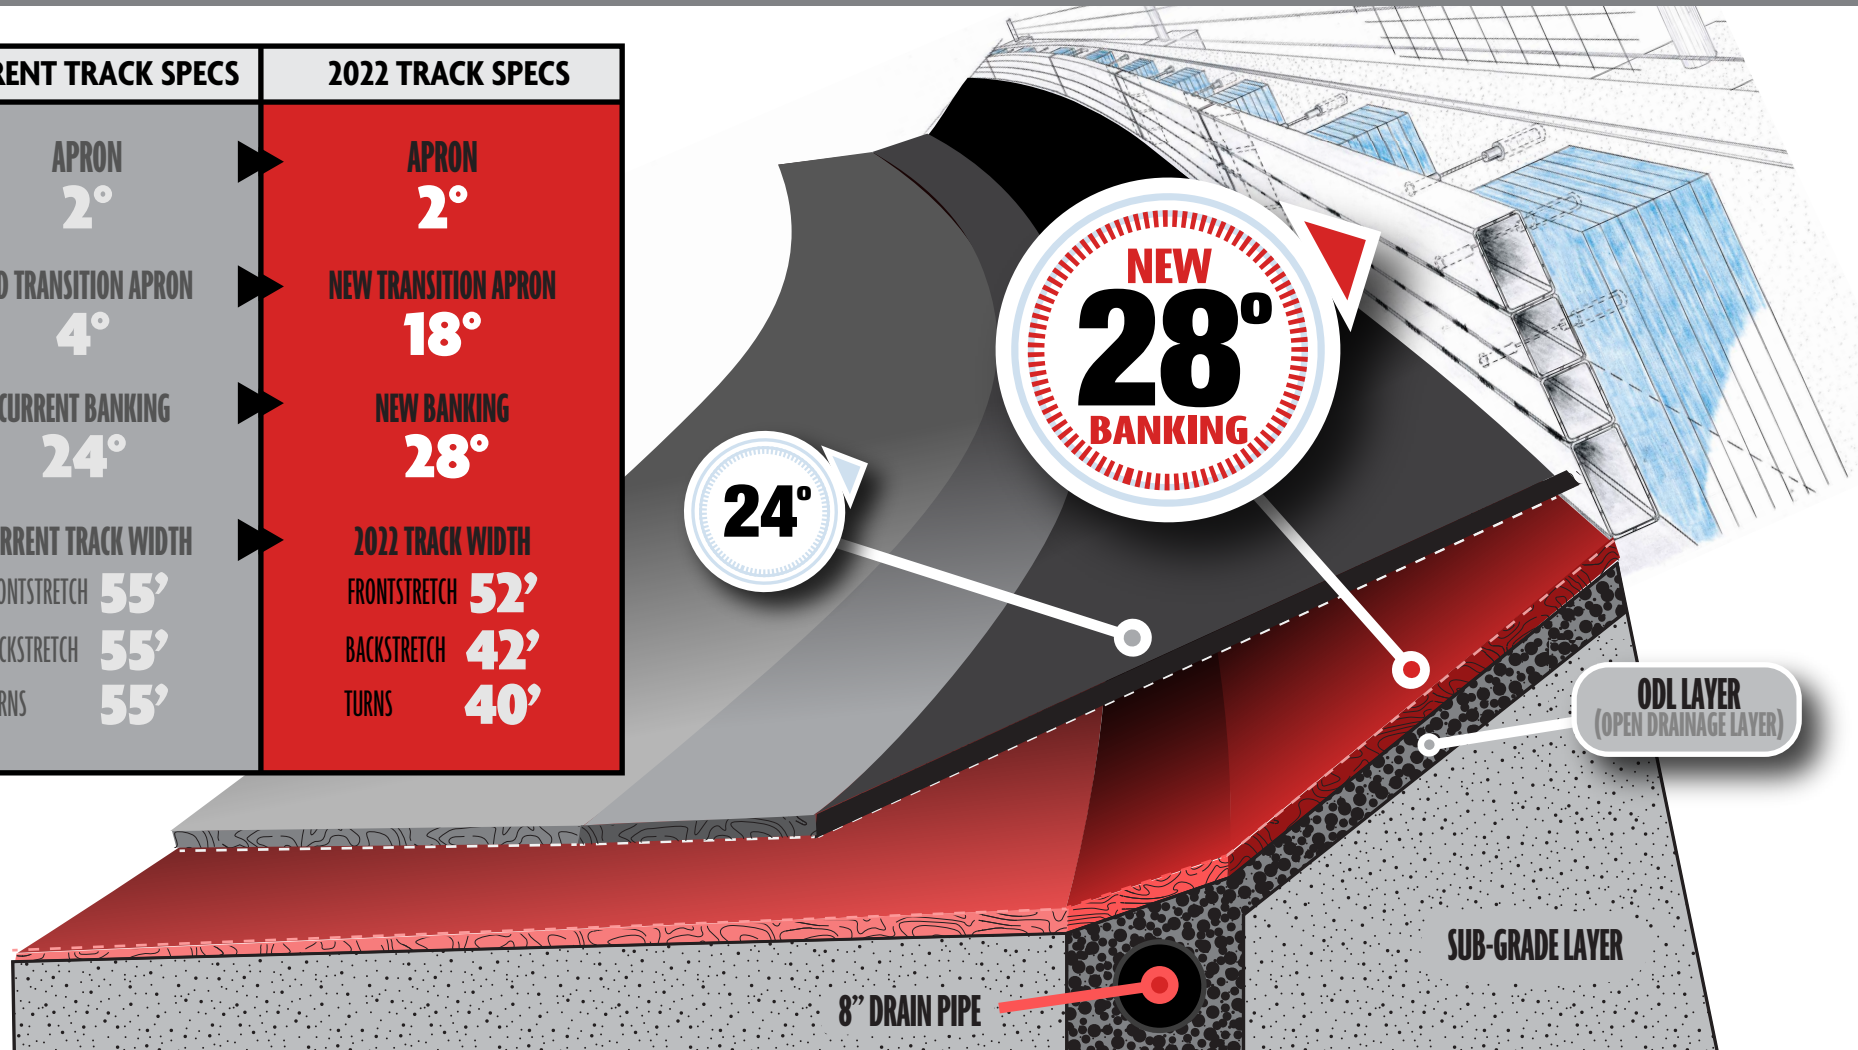

NEW PAVEMENT TECHNOLOGY
 DESIGN ► SURFACE ► DRAINAGE ► LAYER MAKEUP